




COLECTOR C.2

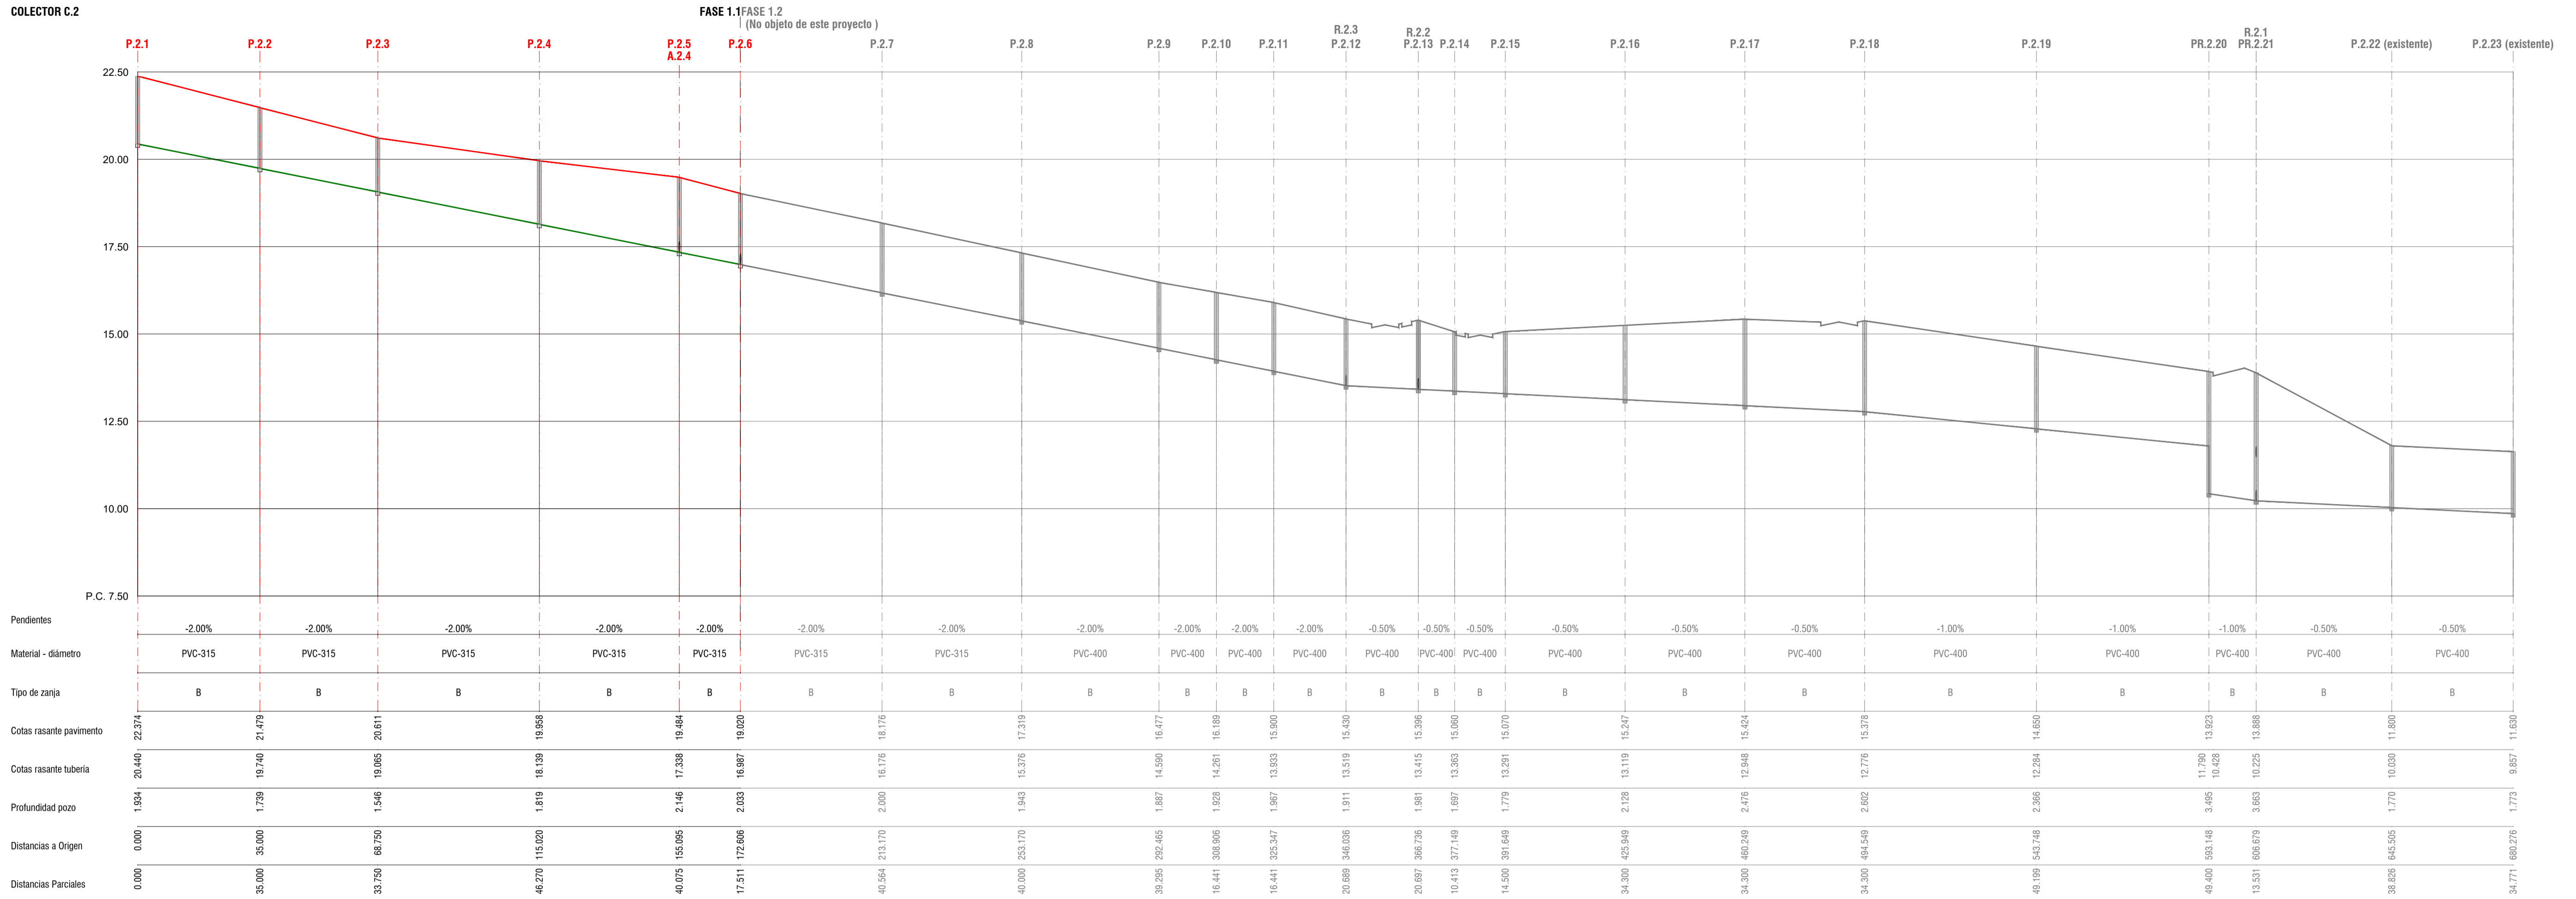

ALCANTARILLADO A.2.4

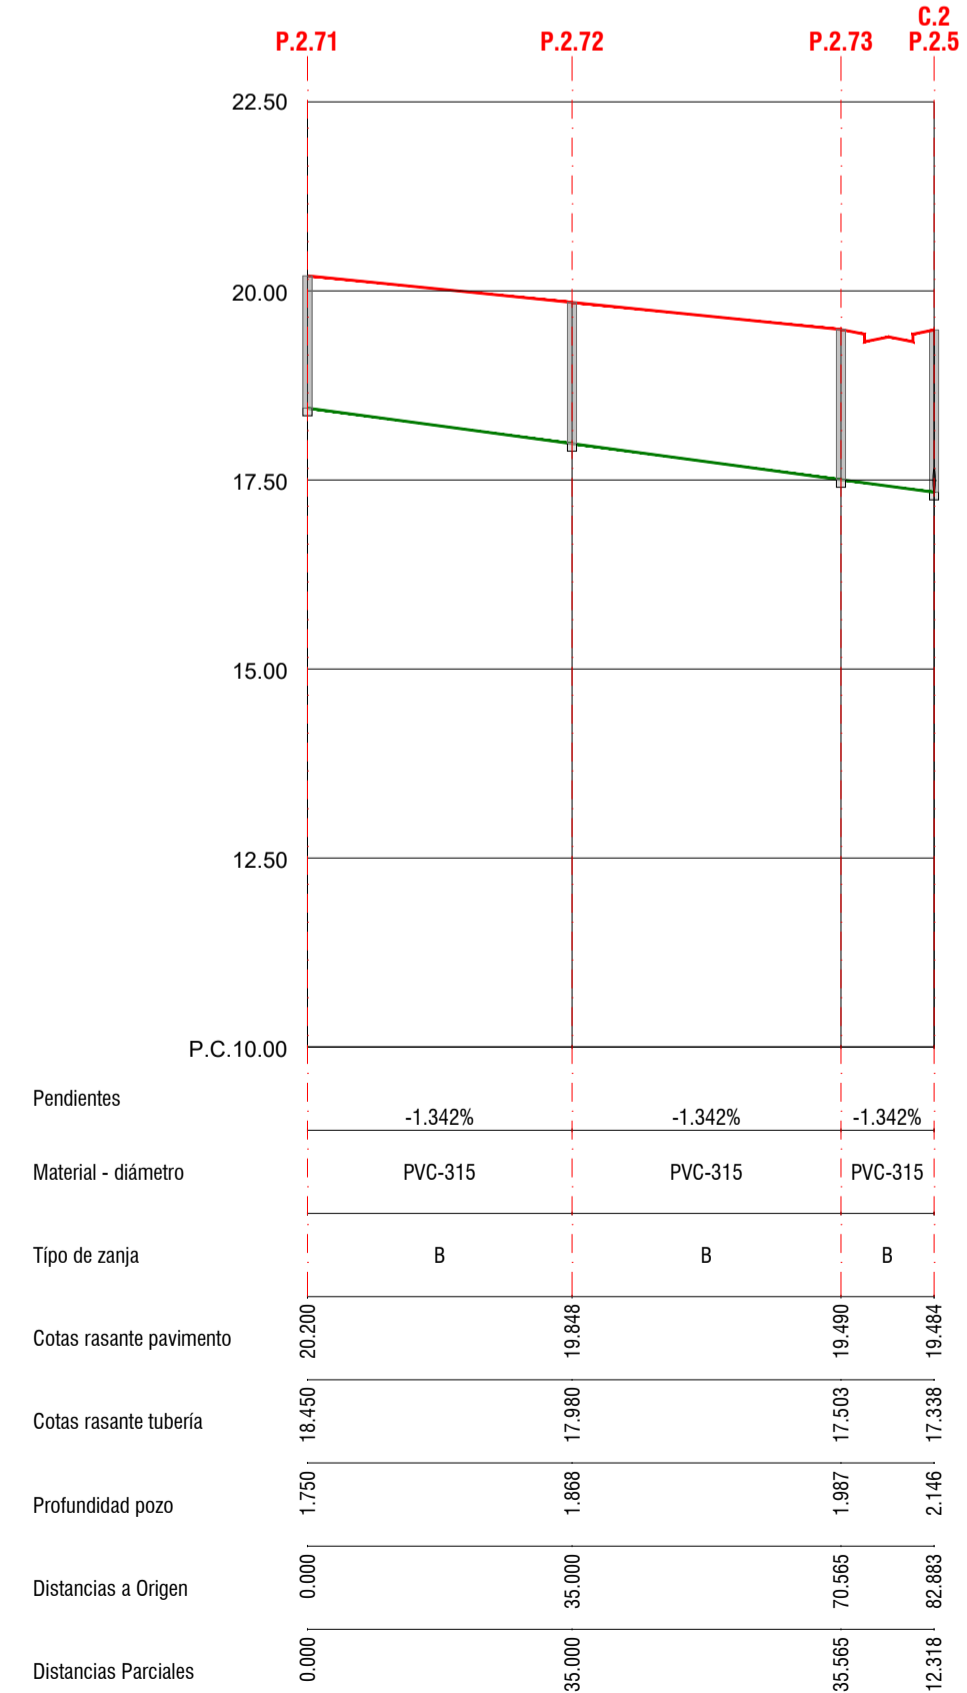

COLECTOR C.4

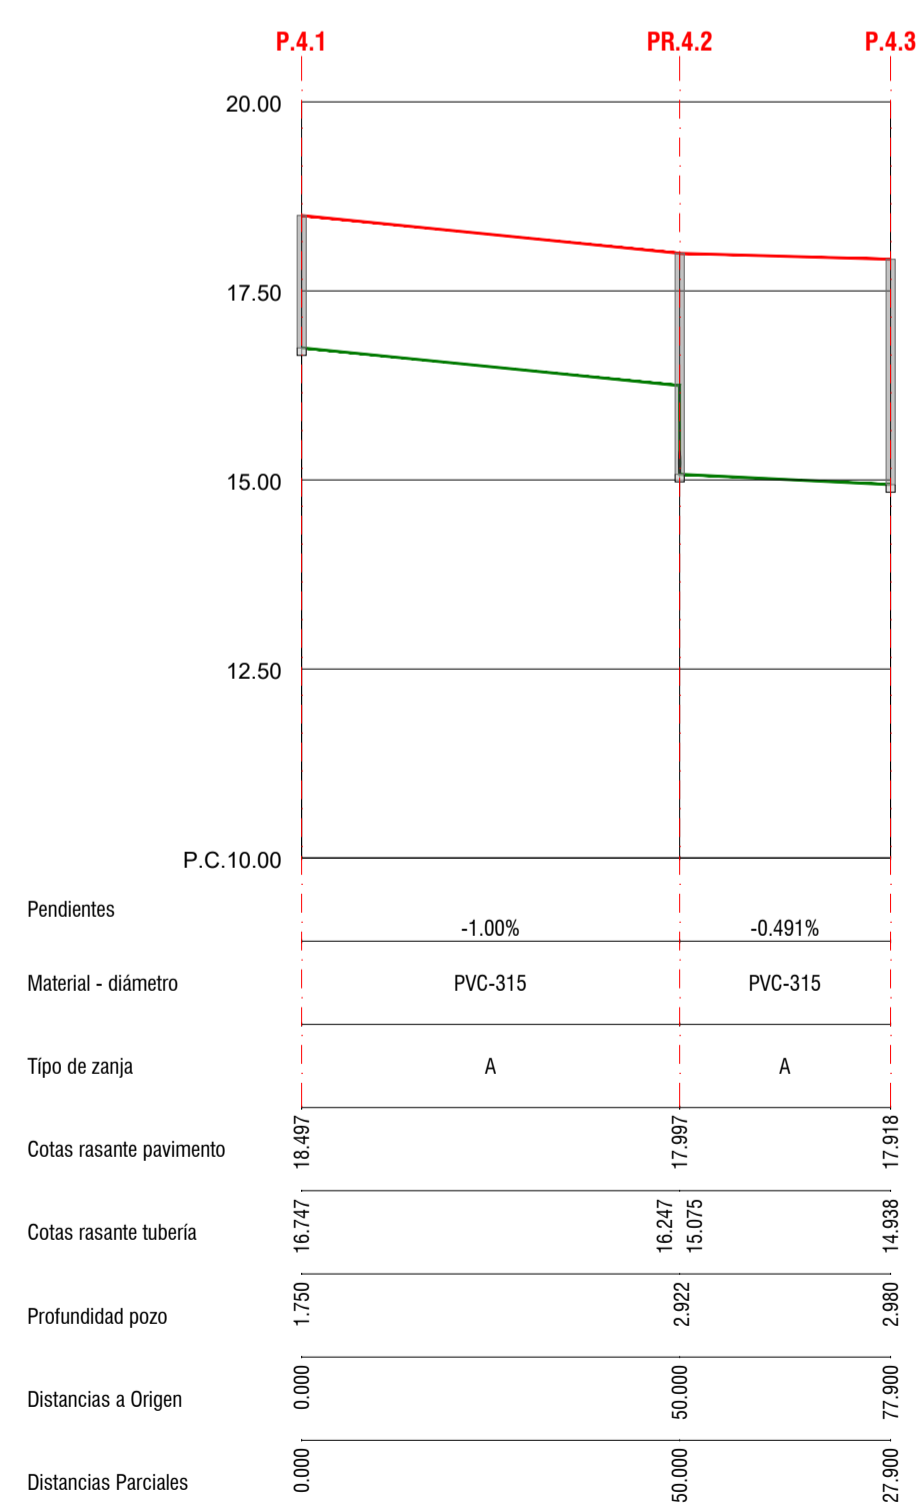

— Rasante pavimento
— Rasante tubería