

COORDENADAS EJE ROTONDA R4

	X	Y	Z
VR8	287807.698	4822800.765	16.407
VR9	287803.899	4822812.198	15.975
VR10	287792.266	4822807.869	17.872
VR11	287797.073	4822796.655	19.000

COORDENADAS CENTRO ROTONDA R4


	X	Y
CR3	287800.109	4822804.594

COORDENADAS EJE ROTONDA R5


	X	Y	Z
VR12	287886.244	4822750.735	17.872
VR13	287896.393	4822763.190	16.032
VR14	287876.702	4822765.962	16.272

COORDENADA CENTRO ROTONDA R5

	X	Y
CR4	287886.077	4822761.234

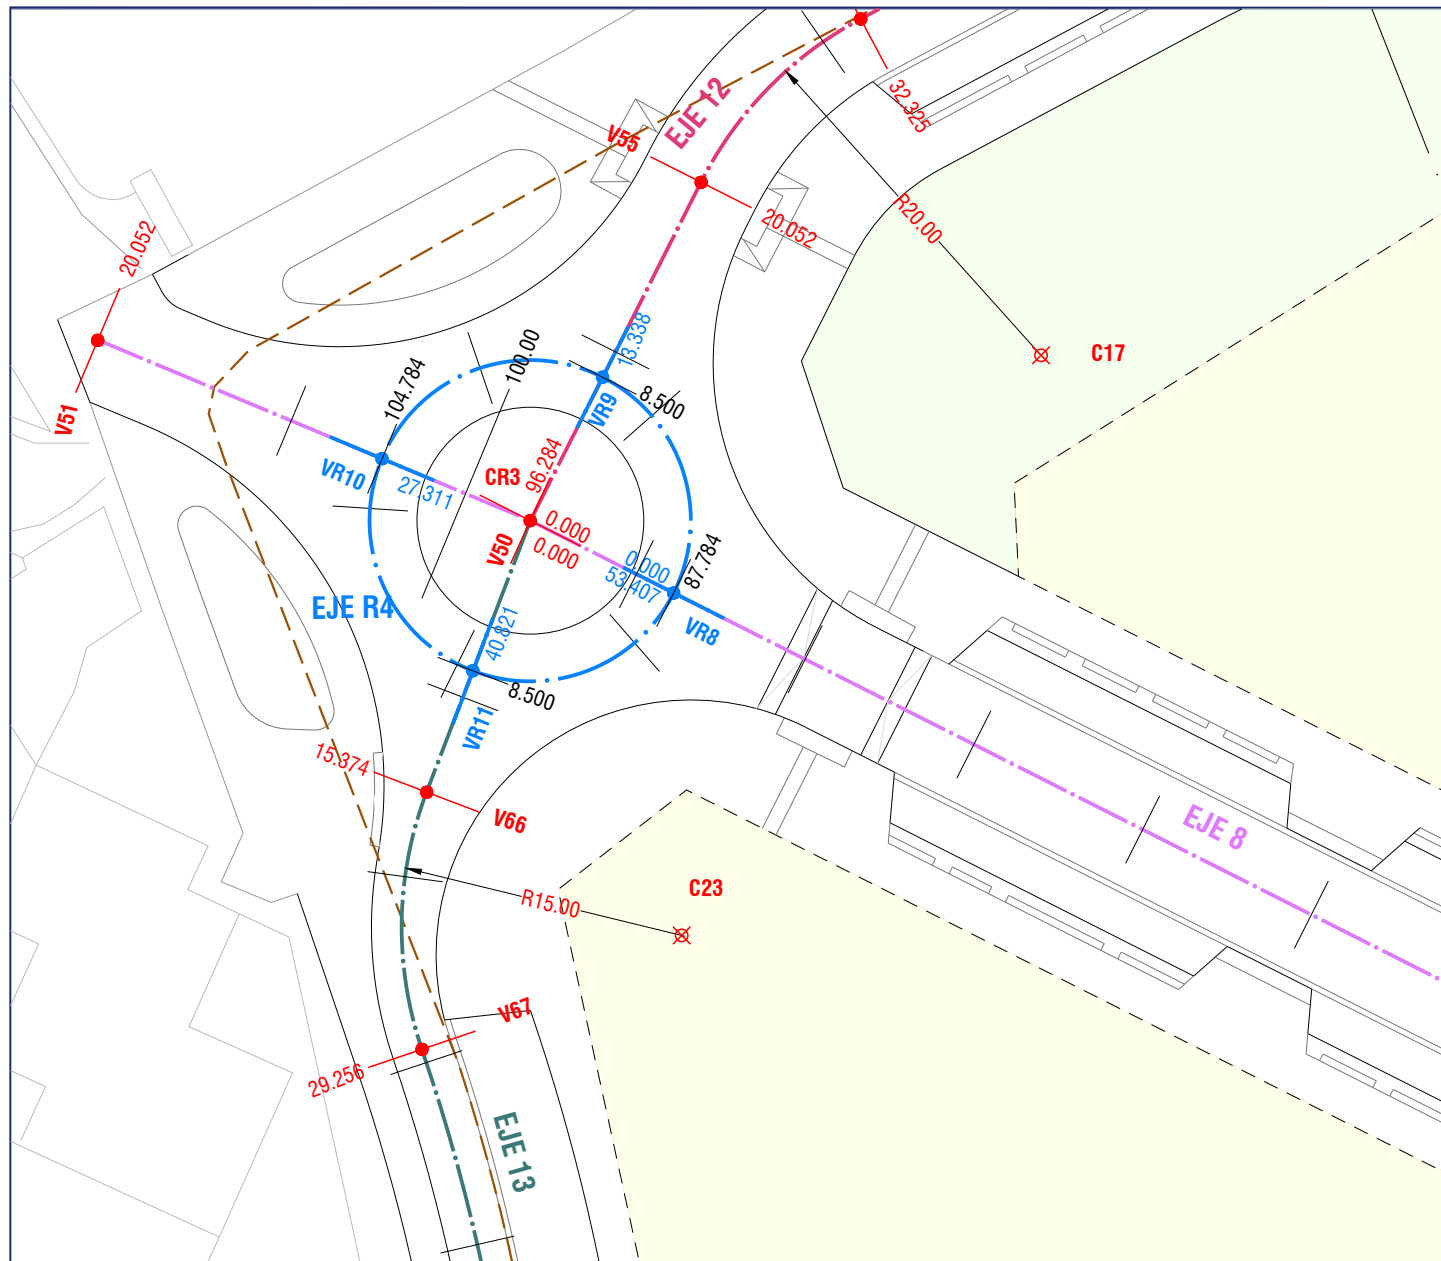

Rotonda 4

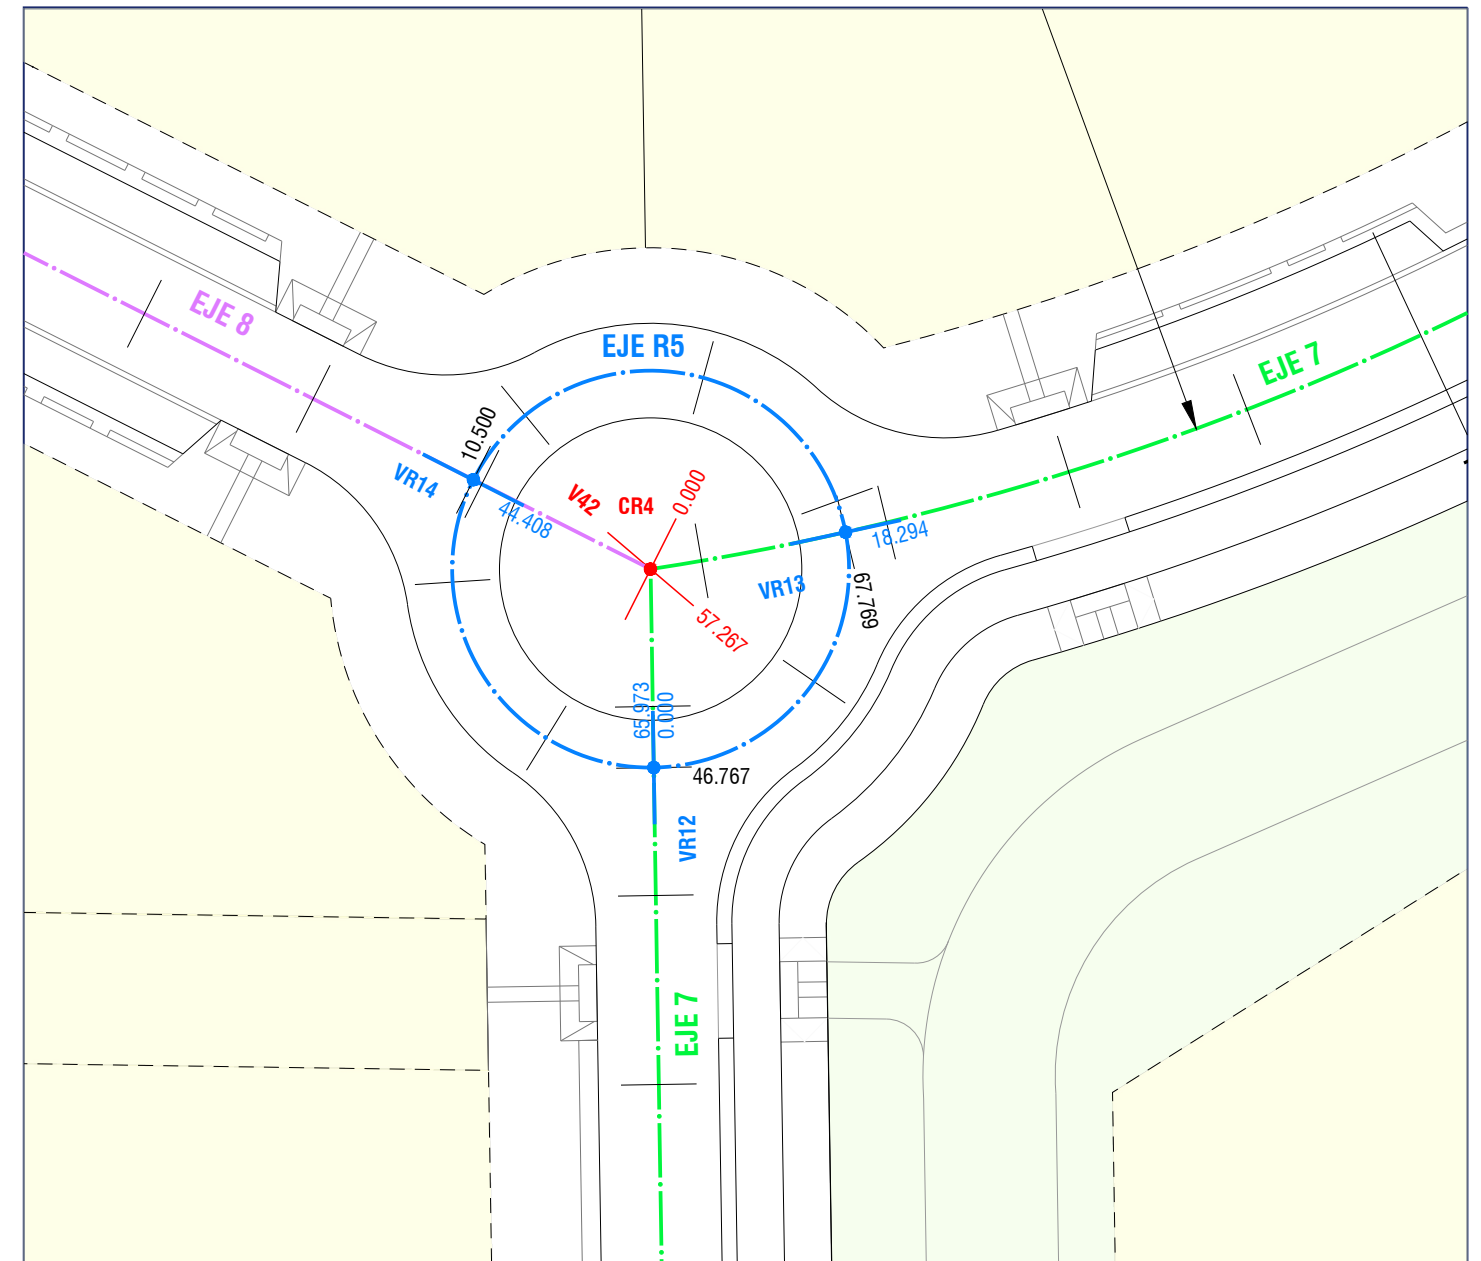

Rotonda 5

**Viales
Definición geométrica. Planta general**

1/400 (A3)

FASE 2
PROYECTO DE URBANIZACIÓN APP-PCTG LA PECUARIA
MILLA DEL CONOCIMIENTO MARGARITA SALAS

REDACTORES:

Pablo García
Pablo García Martín García
Colegiado nº 18074 ICCP

N. Bagan
Natalia Bagan Aznar
Colegiado nº 24.489 ICCP



PROPIEDAD:



Ayuntamiento de Gijón / Xixón

